


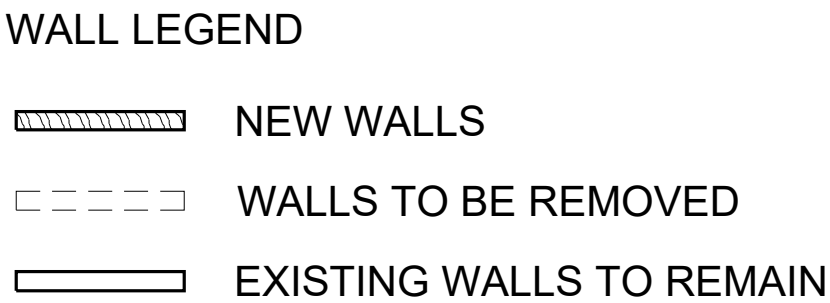


SCALE: $\frac{1}{4}" = 1'-0"$

DESIGNED: XXX
DRAWN: XXX
CHECKED: XXX
APPROVED: XXX

amt
ENGINEERS
ARCHITECTS
PLANNERS
Armentrout • Matheny • Thurmond

#19310

FLOOR PLAN
A101

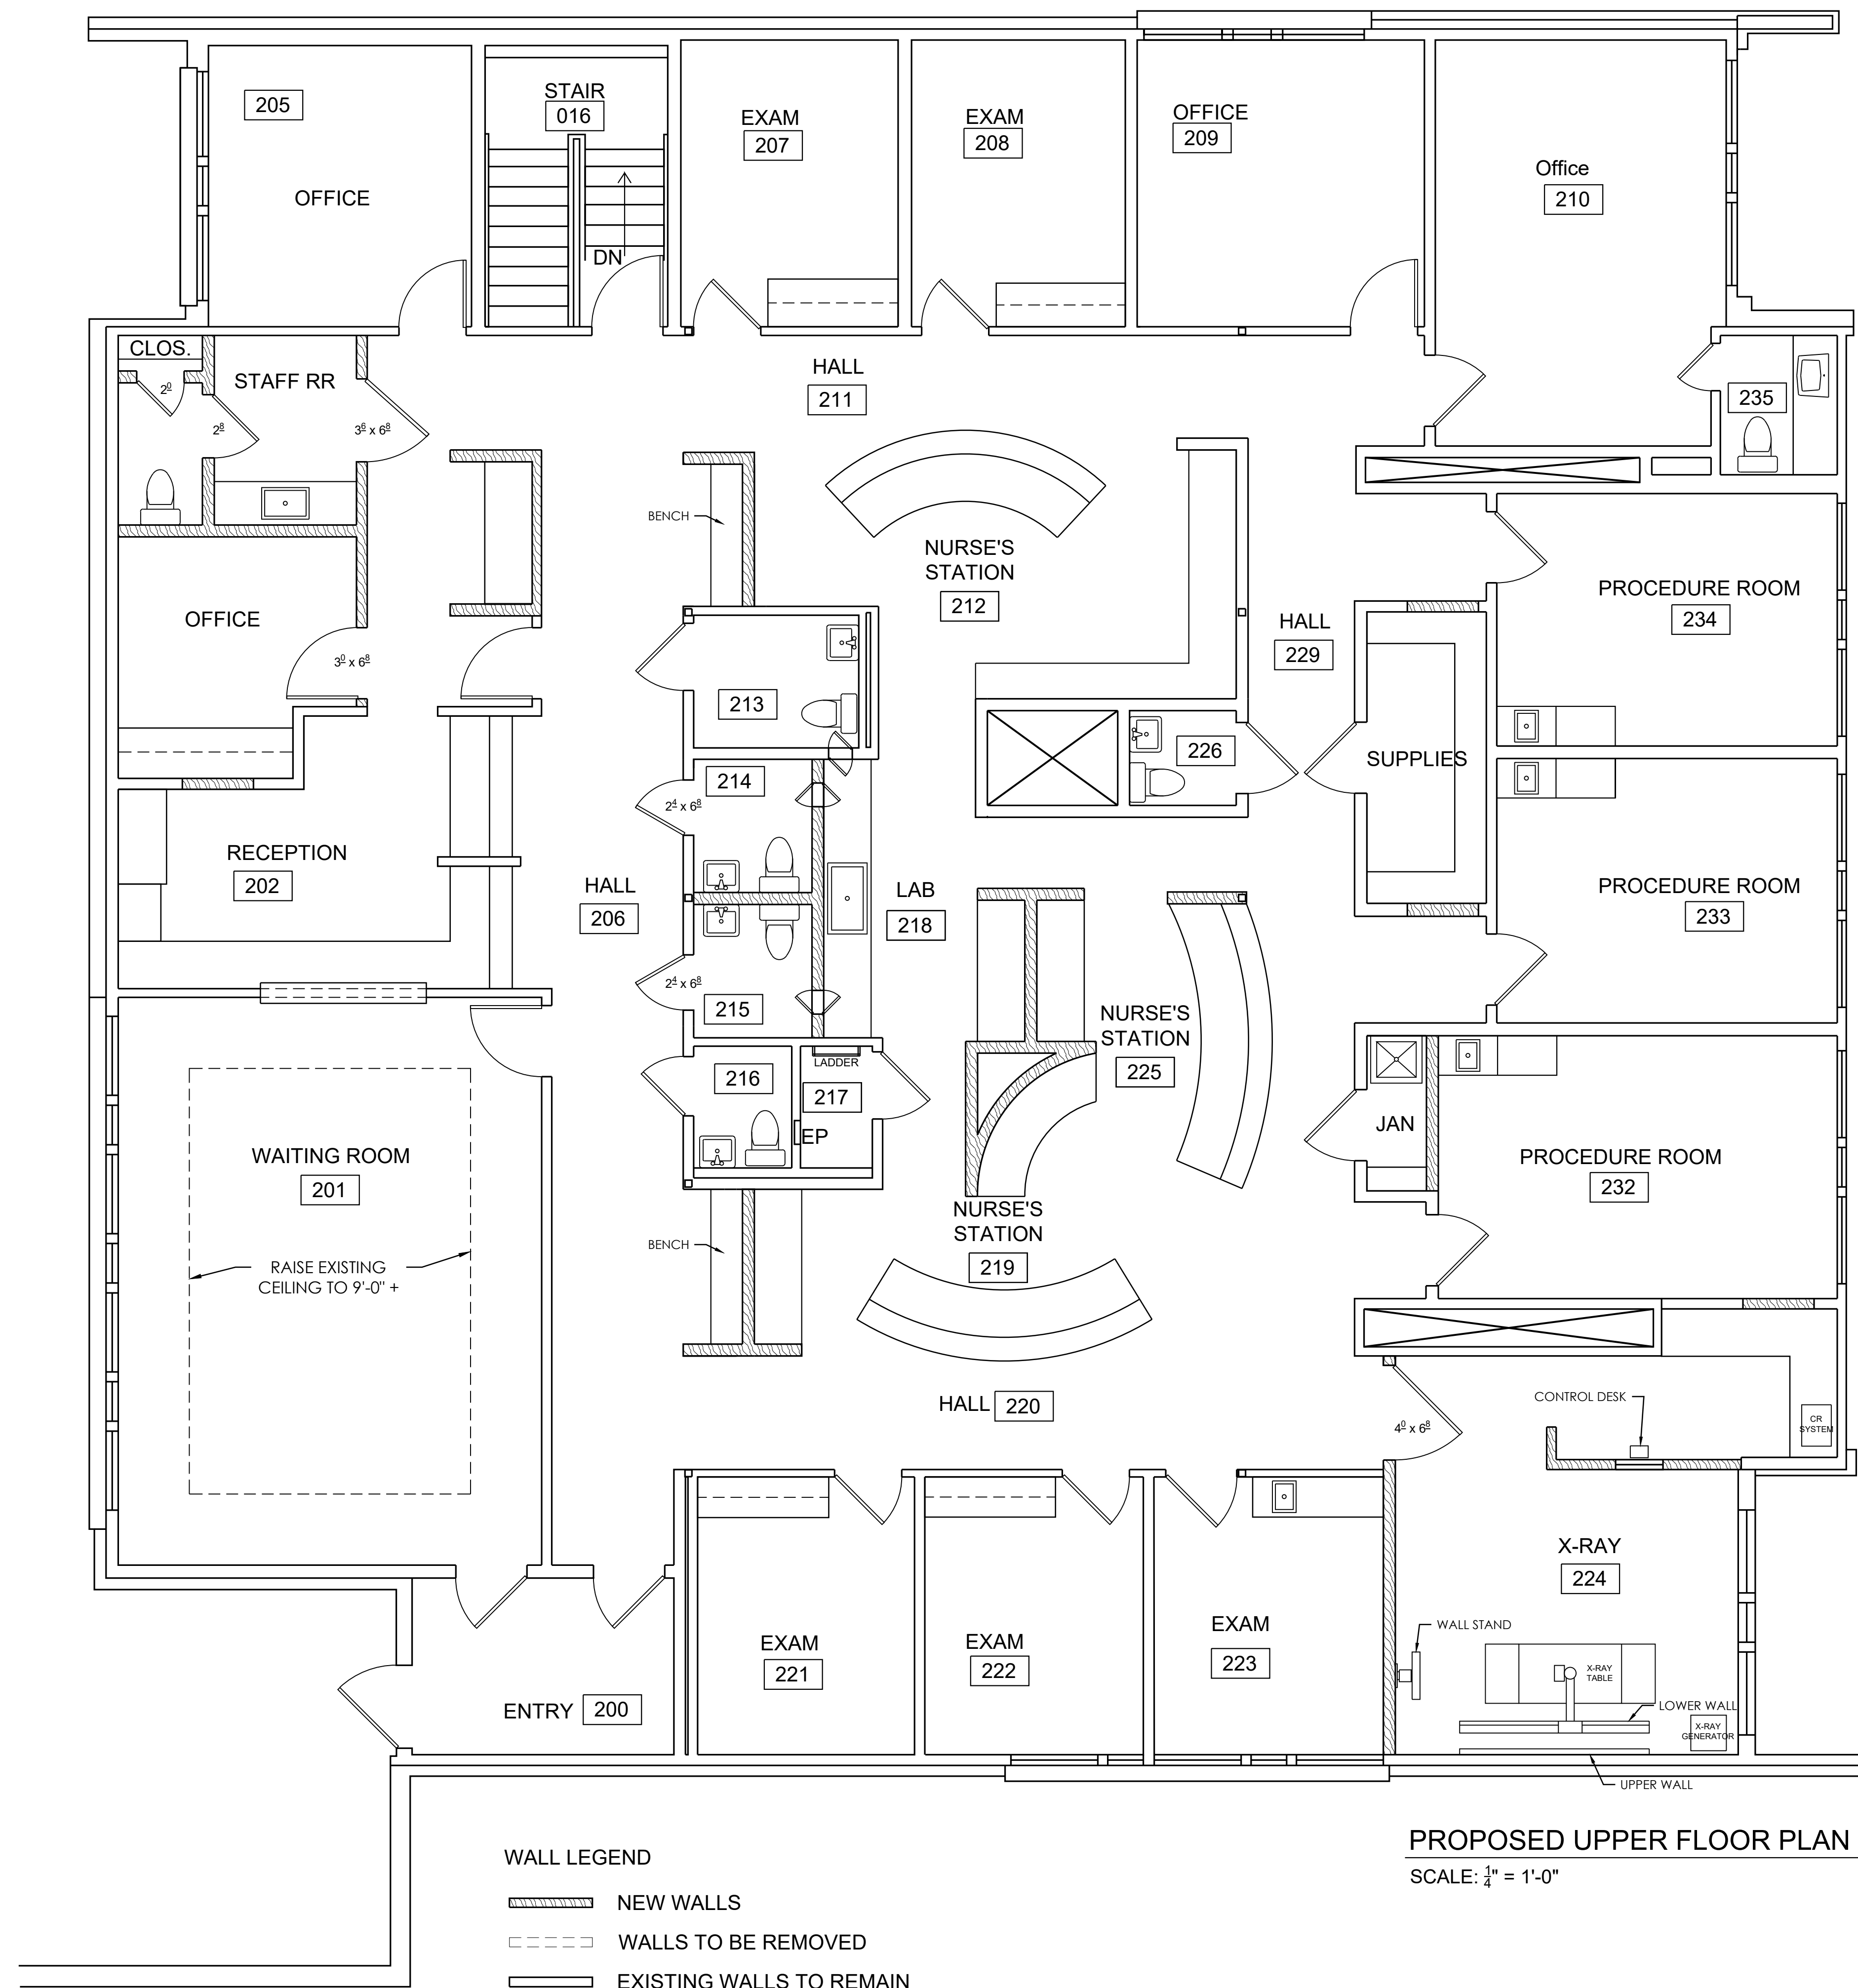

WALL LEGEND

- NEW WALLS
- WALLS TO BE REMOVED
- EXISTING WALLS TO REMAIN

PROPOSED UPPER FLOOR PLAN
SCALE: $\frac{1}{4}" = 1'-0"$

REVISIONS		NO.	BY	DATE	DESCRIPTION
		1	XXX	10/10/2000	ISSUED FOR PERMITTING
		2	XXX	10/10/2000	ISSUED FOR PERMITTING
DESIGNED: XXX	XXX
DRAWN: XXX	XXX
CHECKED: XXX	XXX
APPROVED: XXX	XXX

THE DRAWING IS THE PROPERTY OF ARMENTROUT & MATHENY. IT IS TO BE USED ONLY FOR THE PROJECT AND SITE SPECIFICALLY IDENTIFIED HEREON. NO REUSE OR REPRODUCTION OF THIS DRAWING IS PERMITTED WITHOUT THE WRITTEN CONSENT OF ARMENTROUT & MATHENY.

AMENITROUT & MATHENY, INC.
330 RESEARCH DRIVE, SUITE 220
ATHENS, GEORGIA 30605-2769
PHONE: (706) 548-8211
FAX: (706) 548-1814
www.amenitrouth.com

ENGINEERS
ARCHITECTS
PLANNERS
amt
Armentrout • Matheny • Thurmond

195 KING AVE
ATHENS, GA 30606

FLOOR PLAN
A100